


Plan referred to

NORTH HALL RECEPTION EVENT SPACE
ST. GEORGES HALL

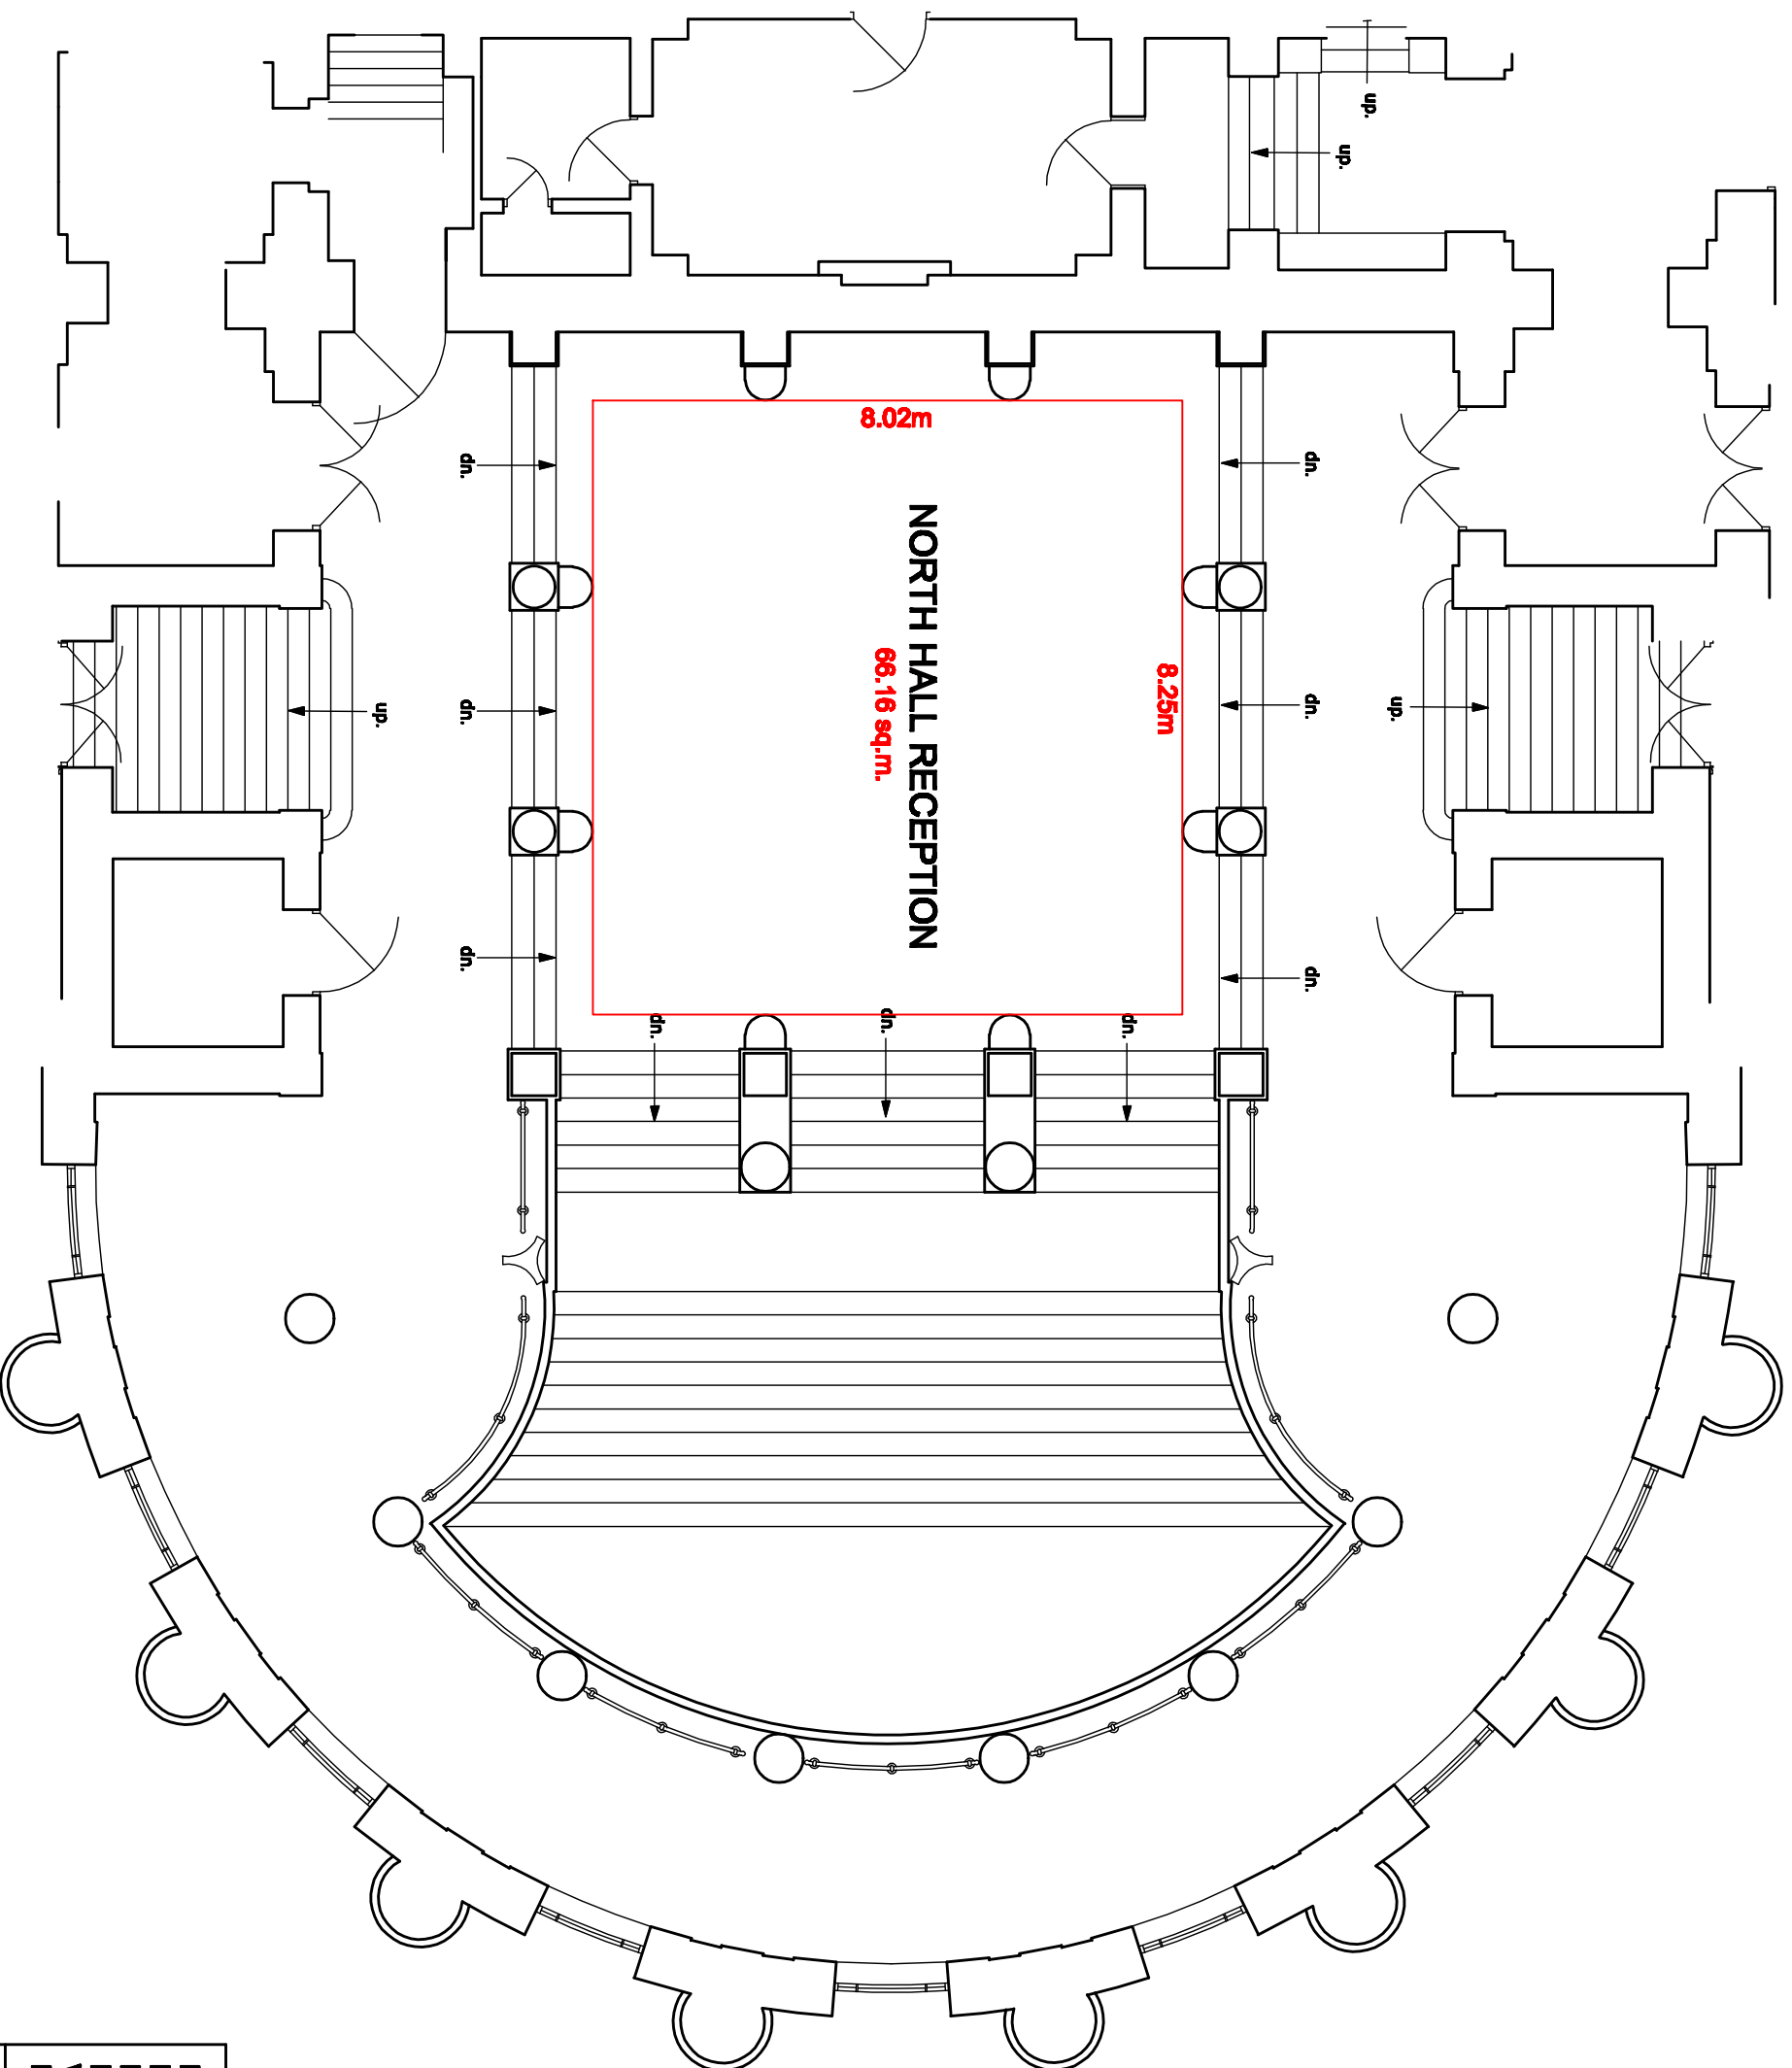

Liverpool City Council
Property and Asset
Management Services
Millennium House
Victoria Street
Liverpool



Plan referred to in item

drawn M.G.

date FEB 09

rev. date

scale N.T.S.

A3

plan no. ESNHR